




FRONT ELEVATION

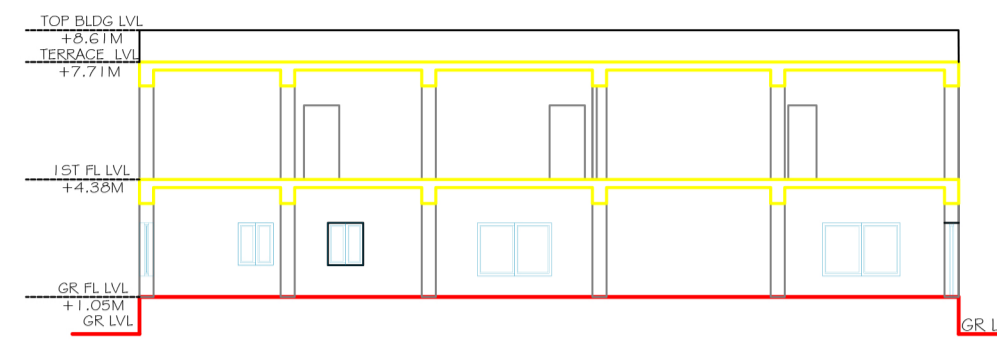


SECTION

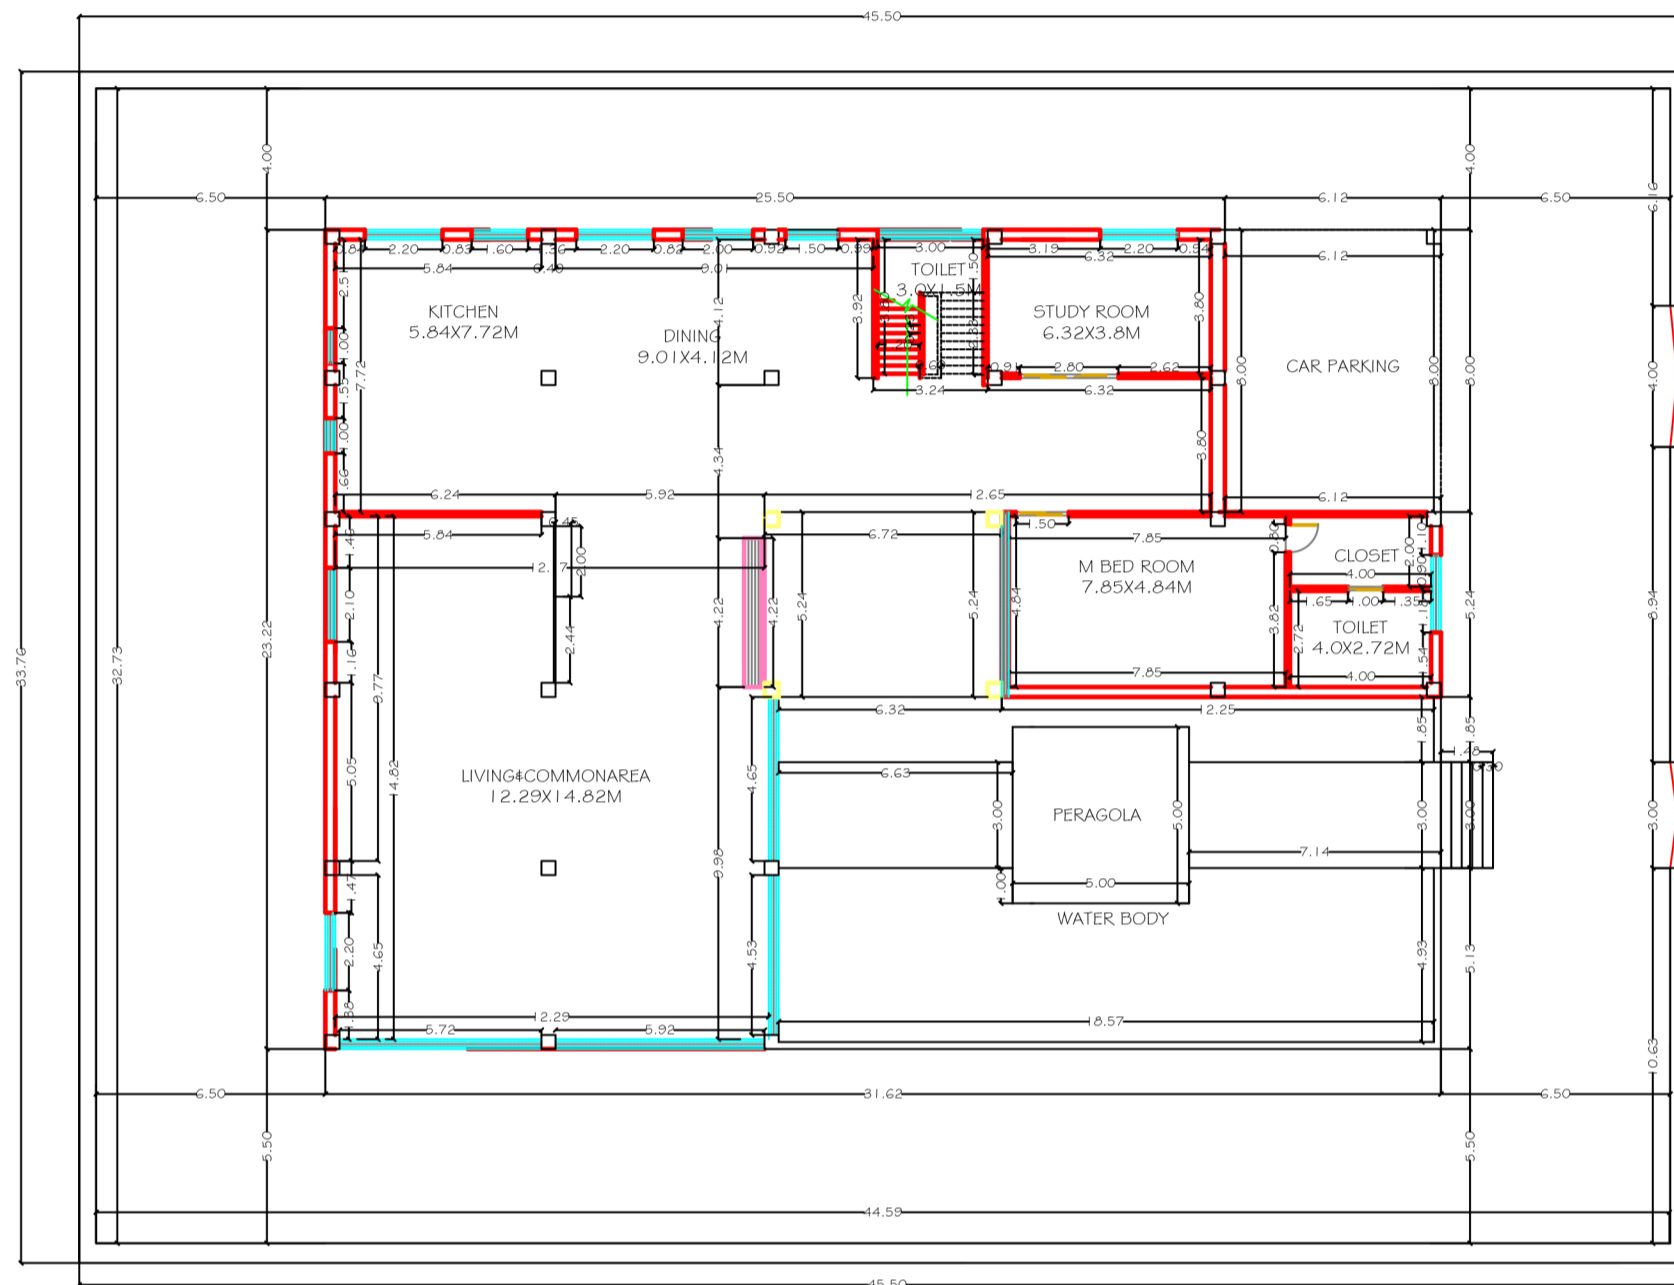


GROUND FLOOR WORKING DRAWING

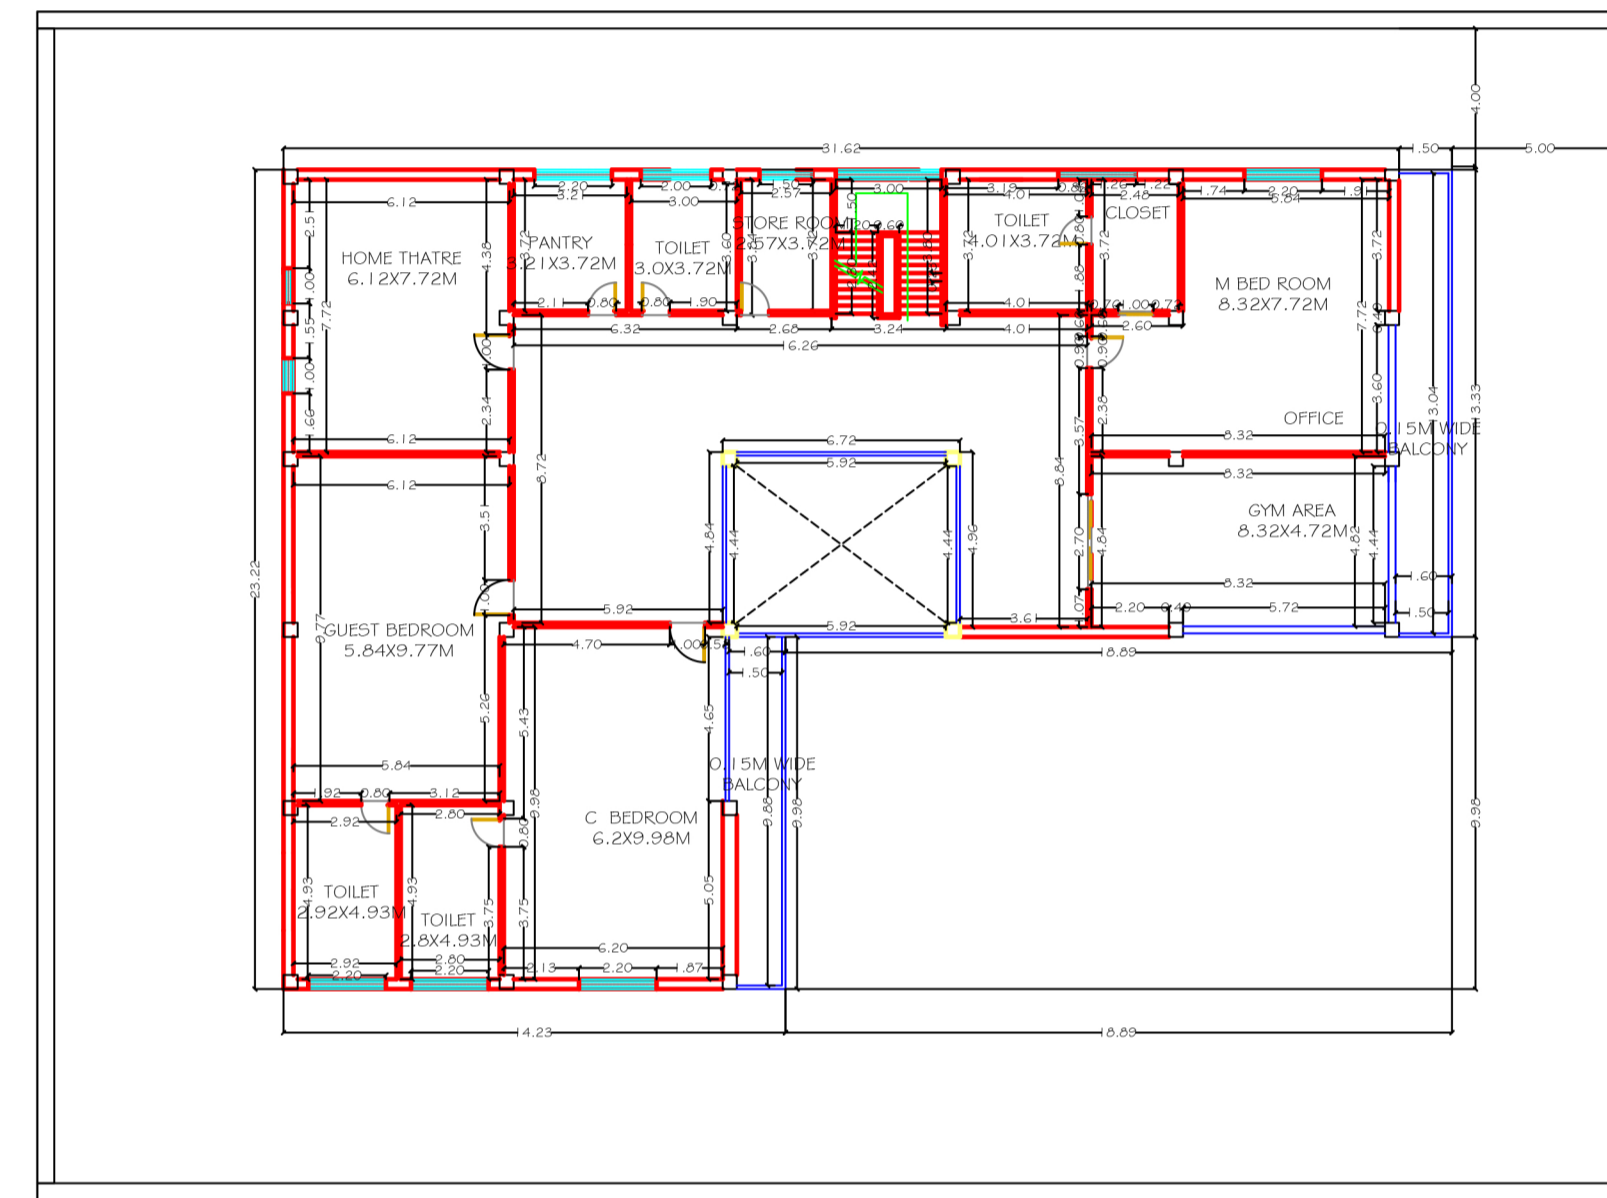

FIRST FLOOR WORKING DRAWING

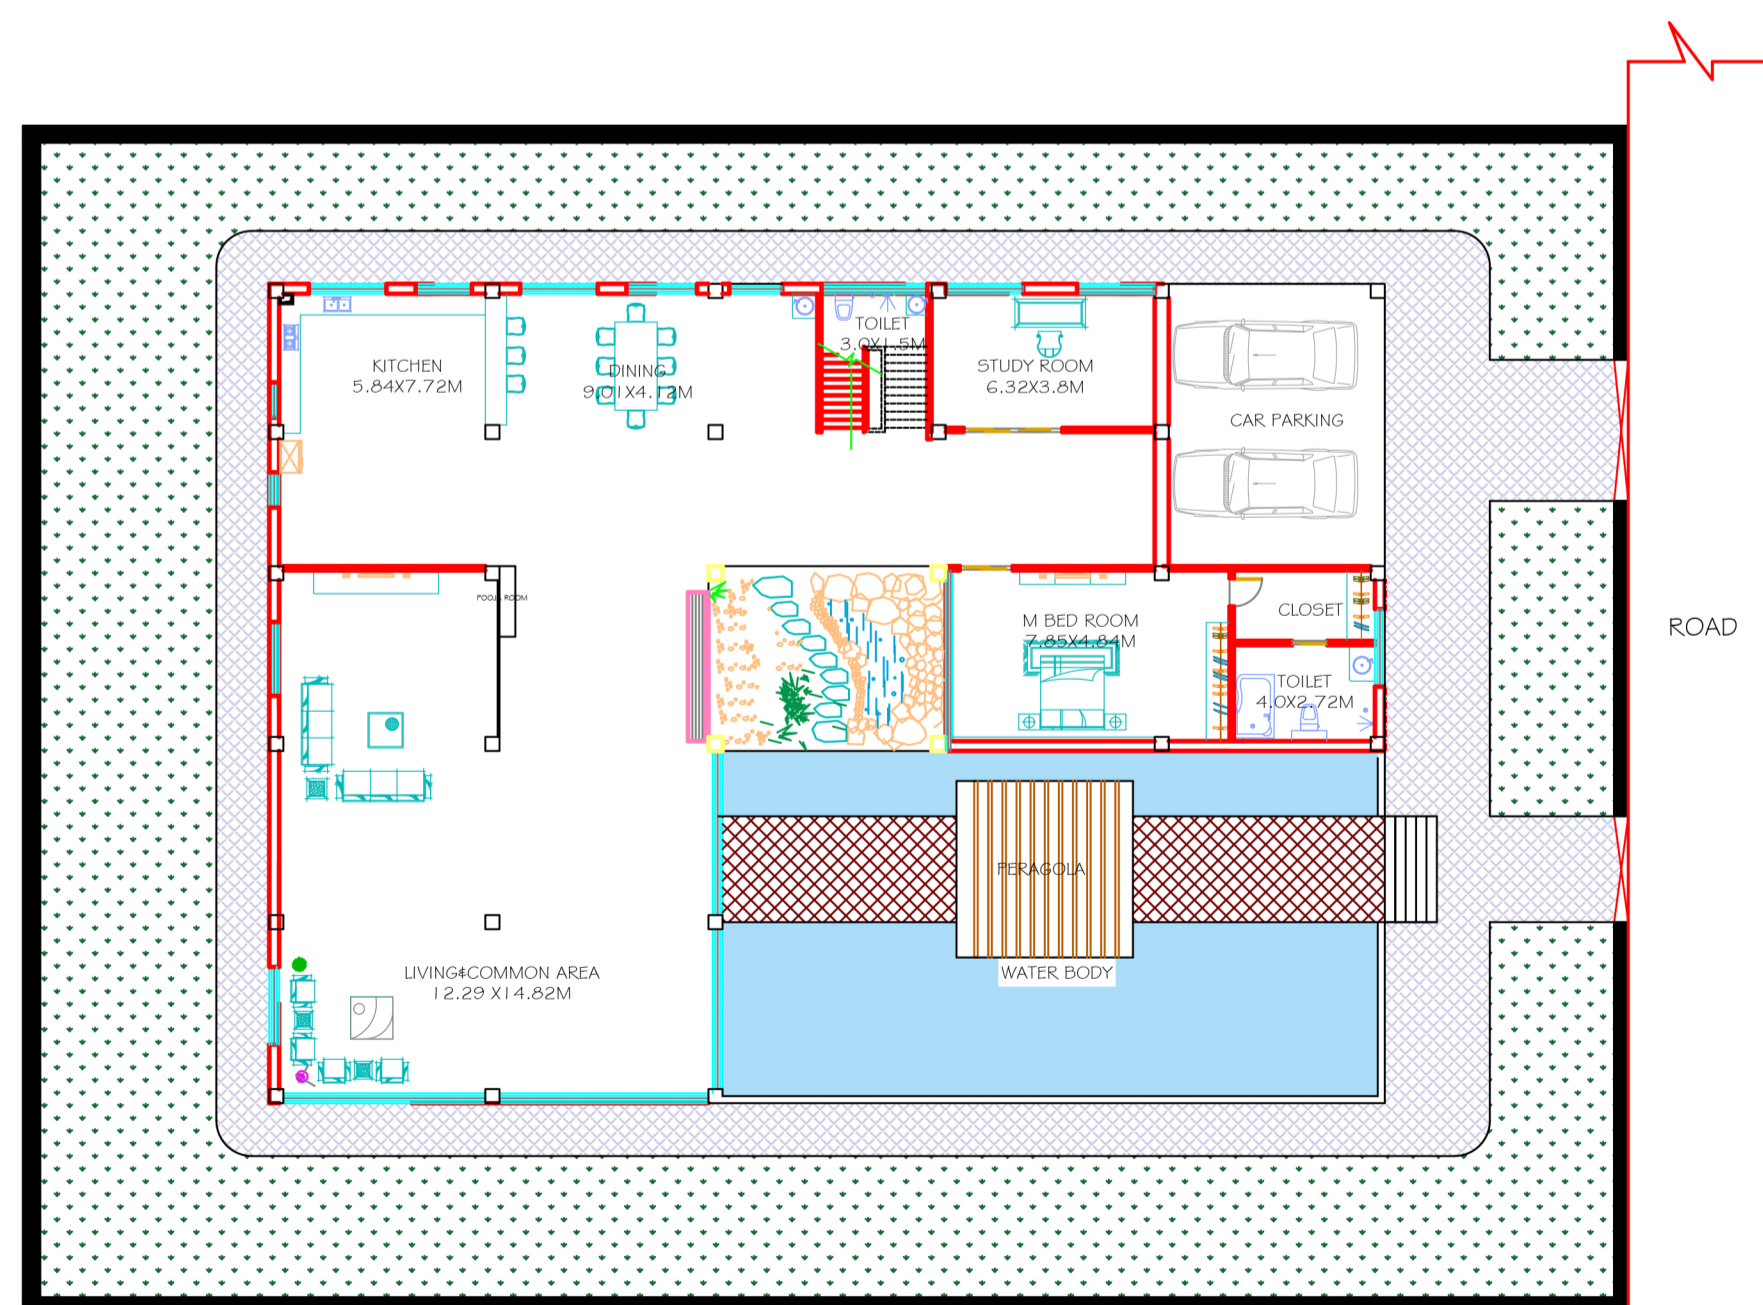

GROUND FLOOR PLAN

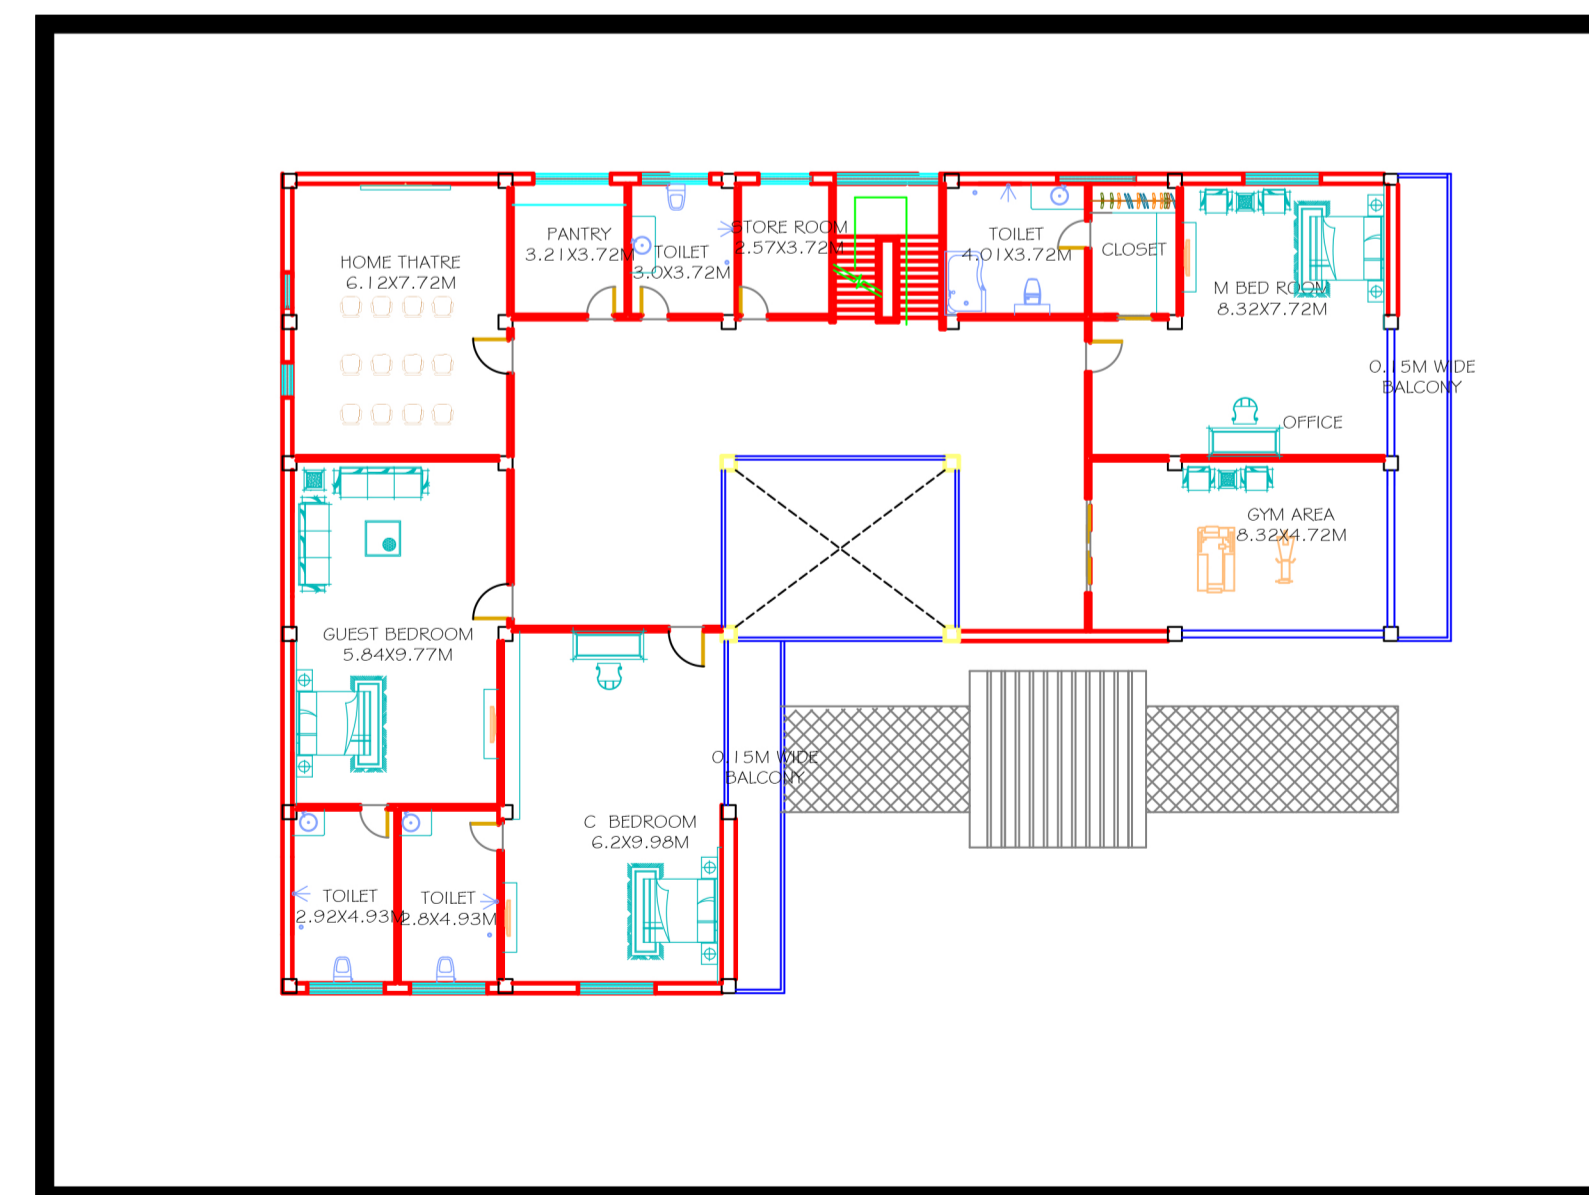

1ST FLOOR PLAN

