




GROUND FLOOR
WORKING DRAWING

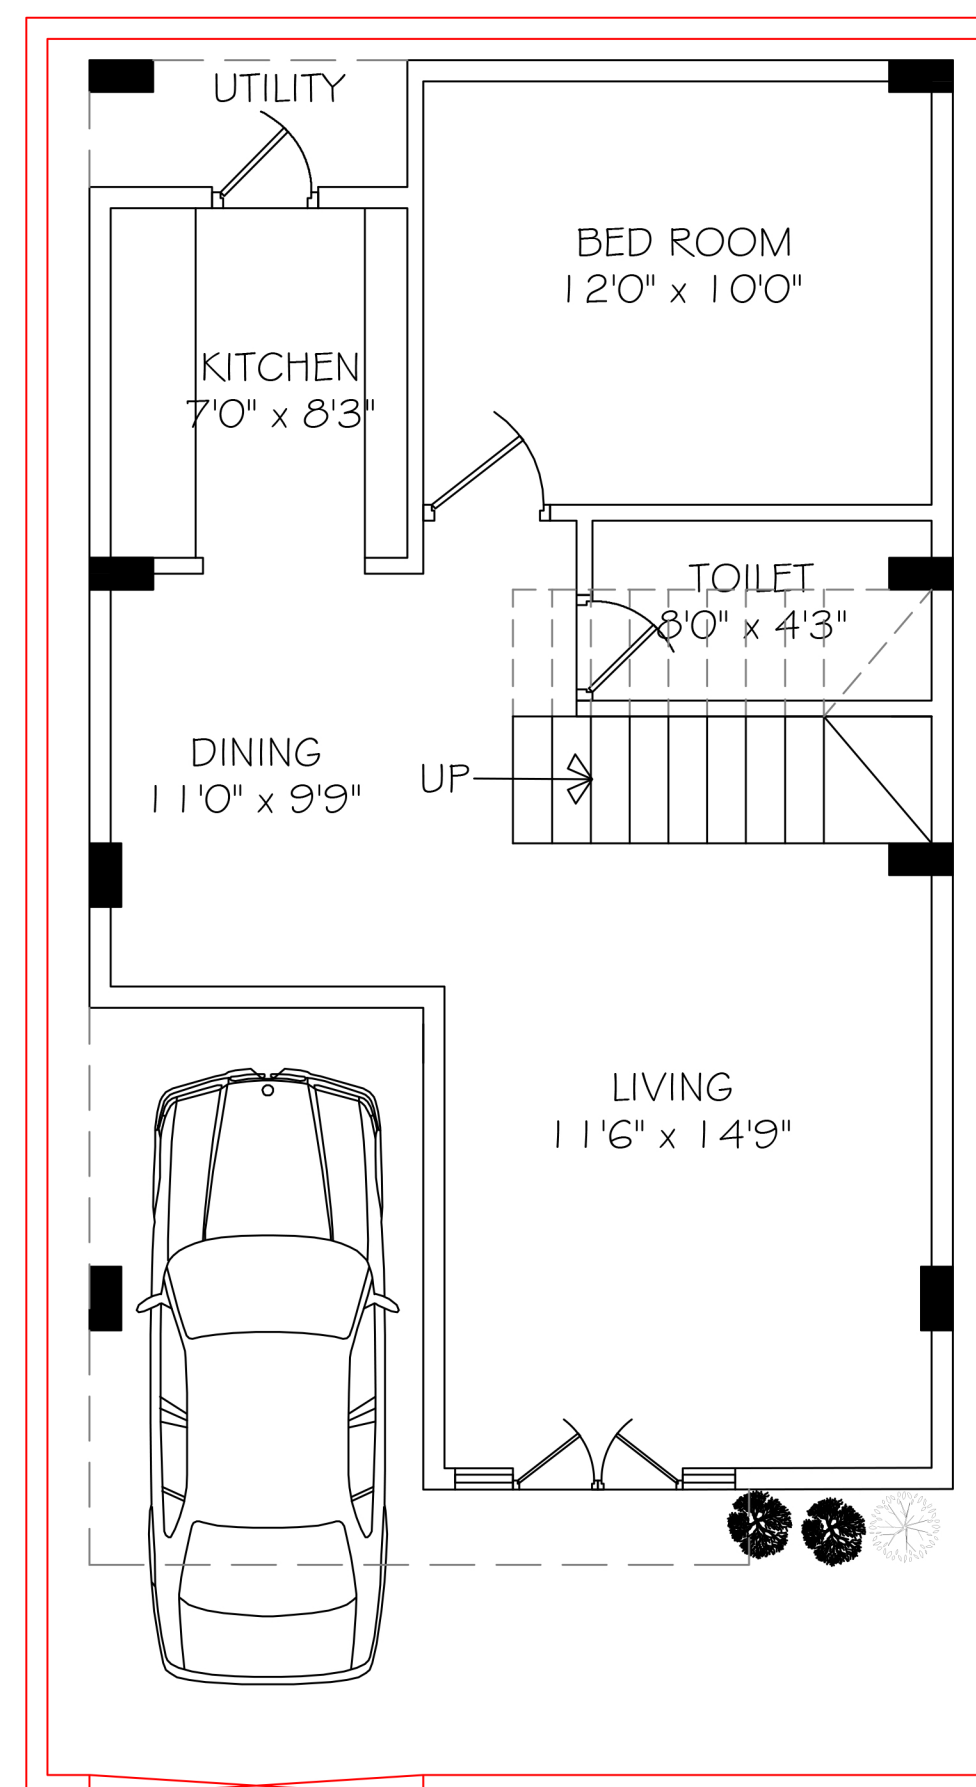


GROUND FLOOR PLAN

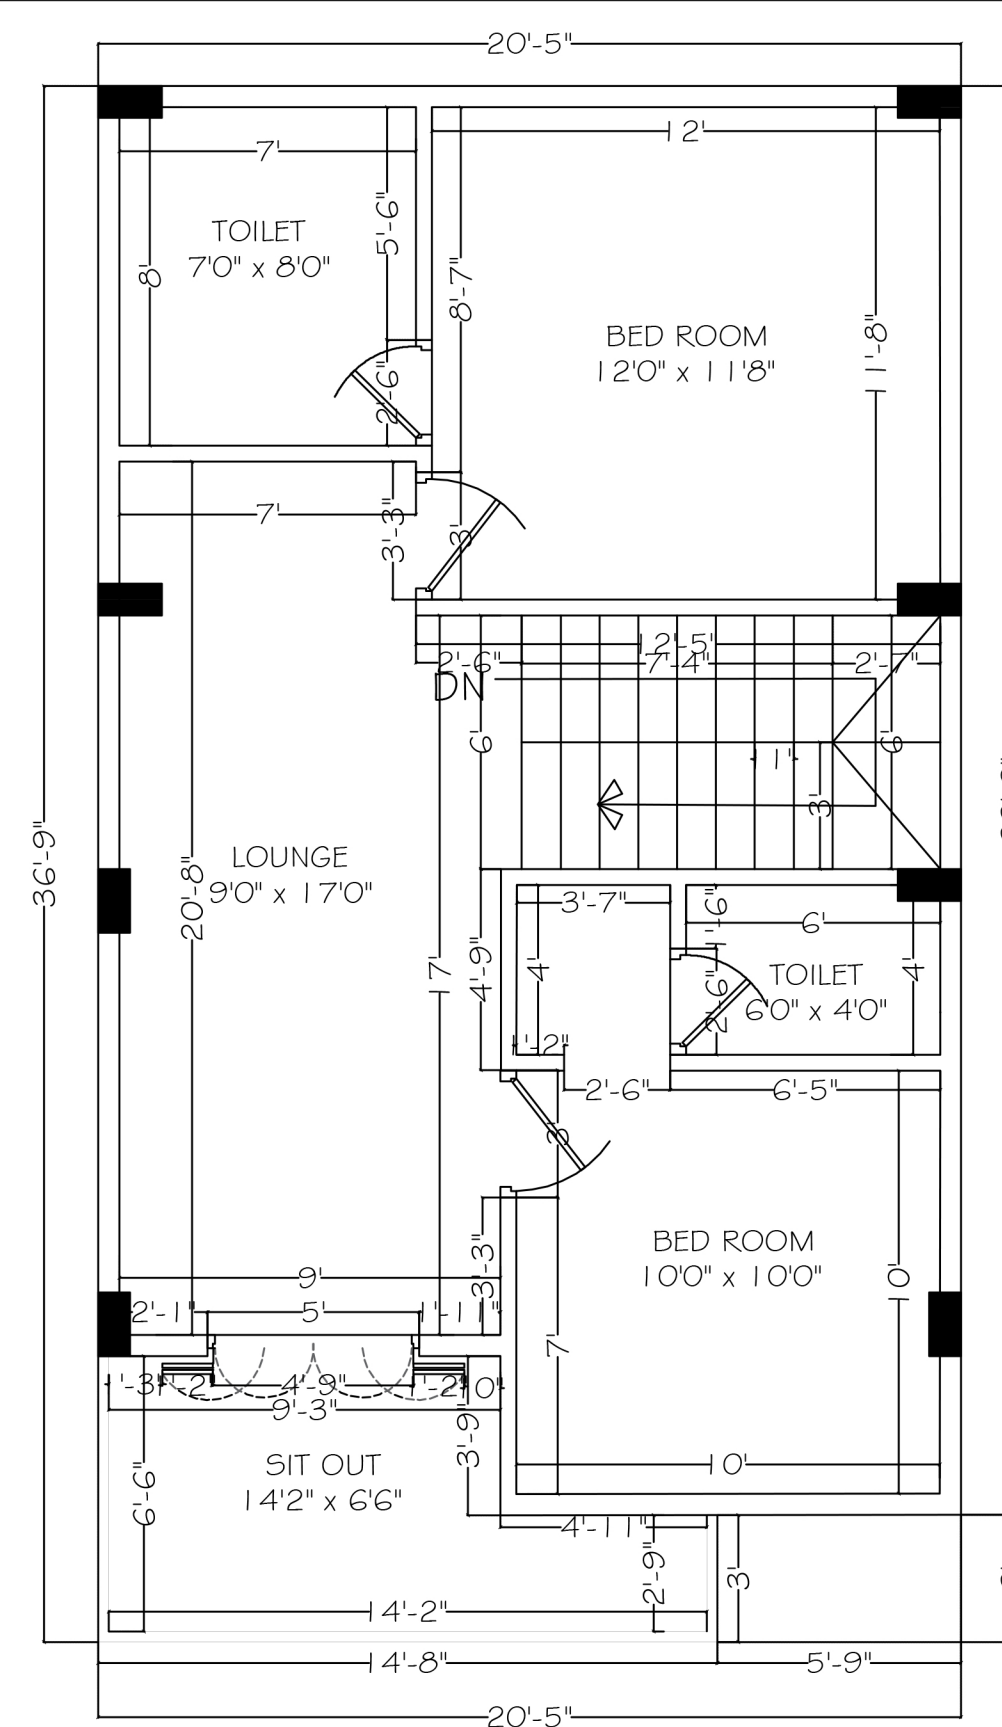

FIRST FLOOR
WORKING DRAWING

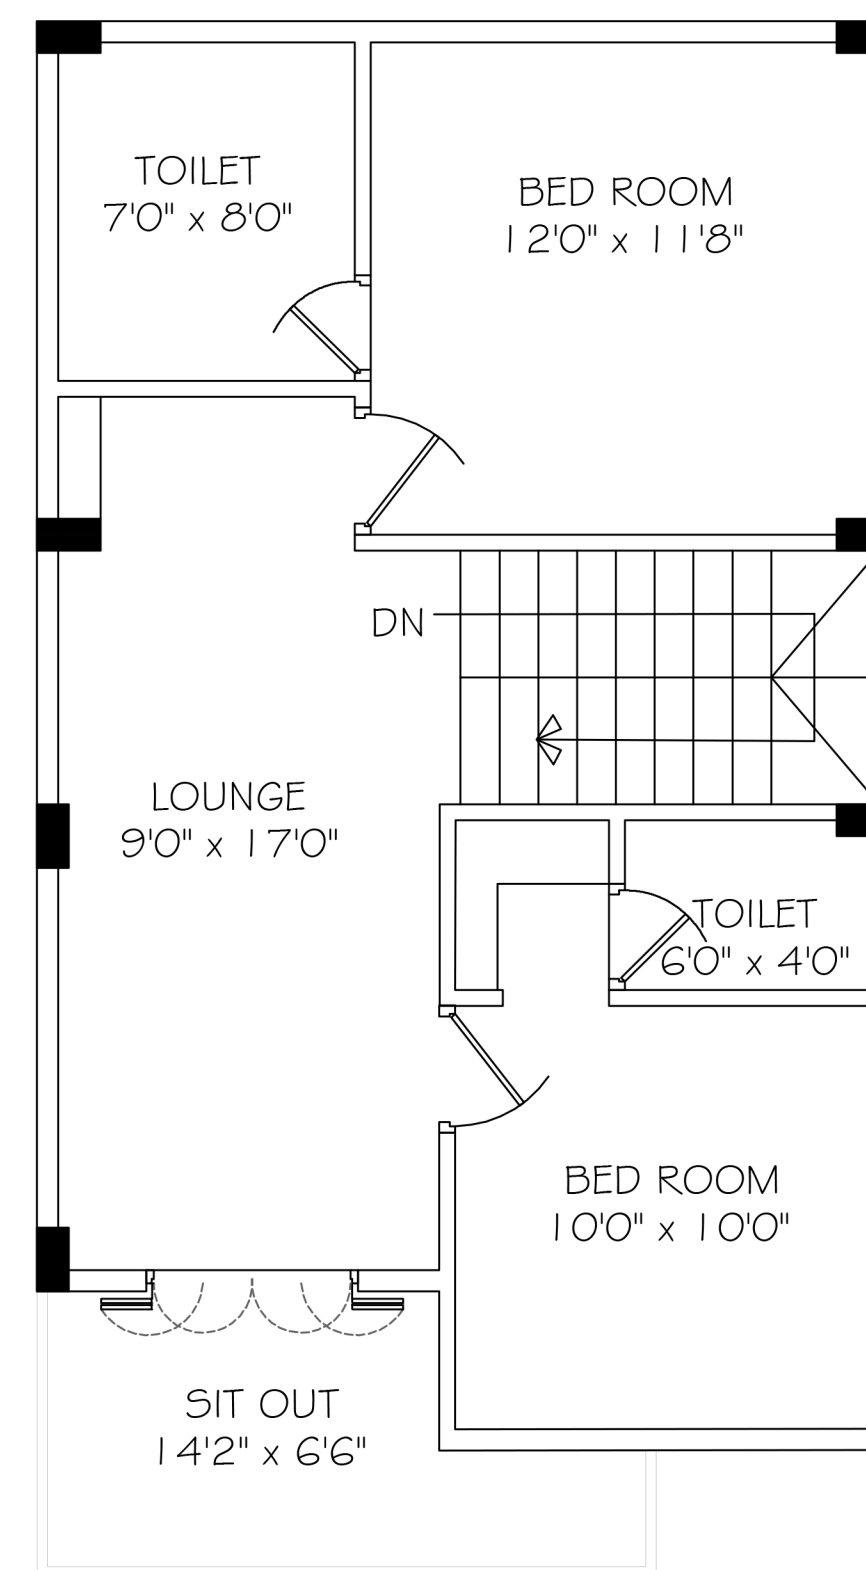

FIRST FLOOR PLAN

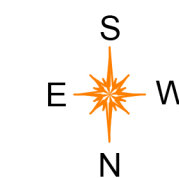

FRONT ELEVATION