




GROUND FLOOR PLAN

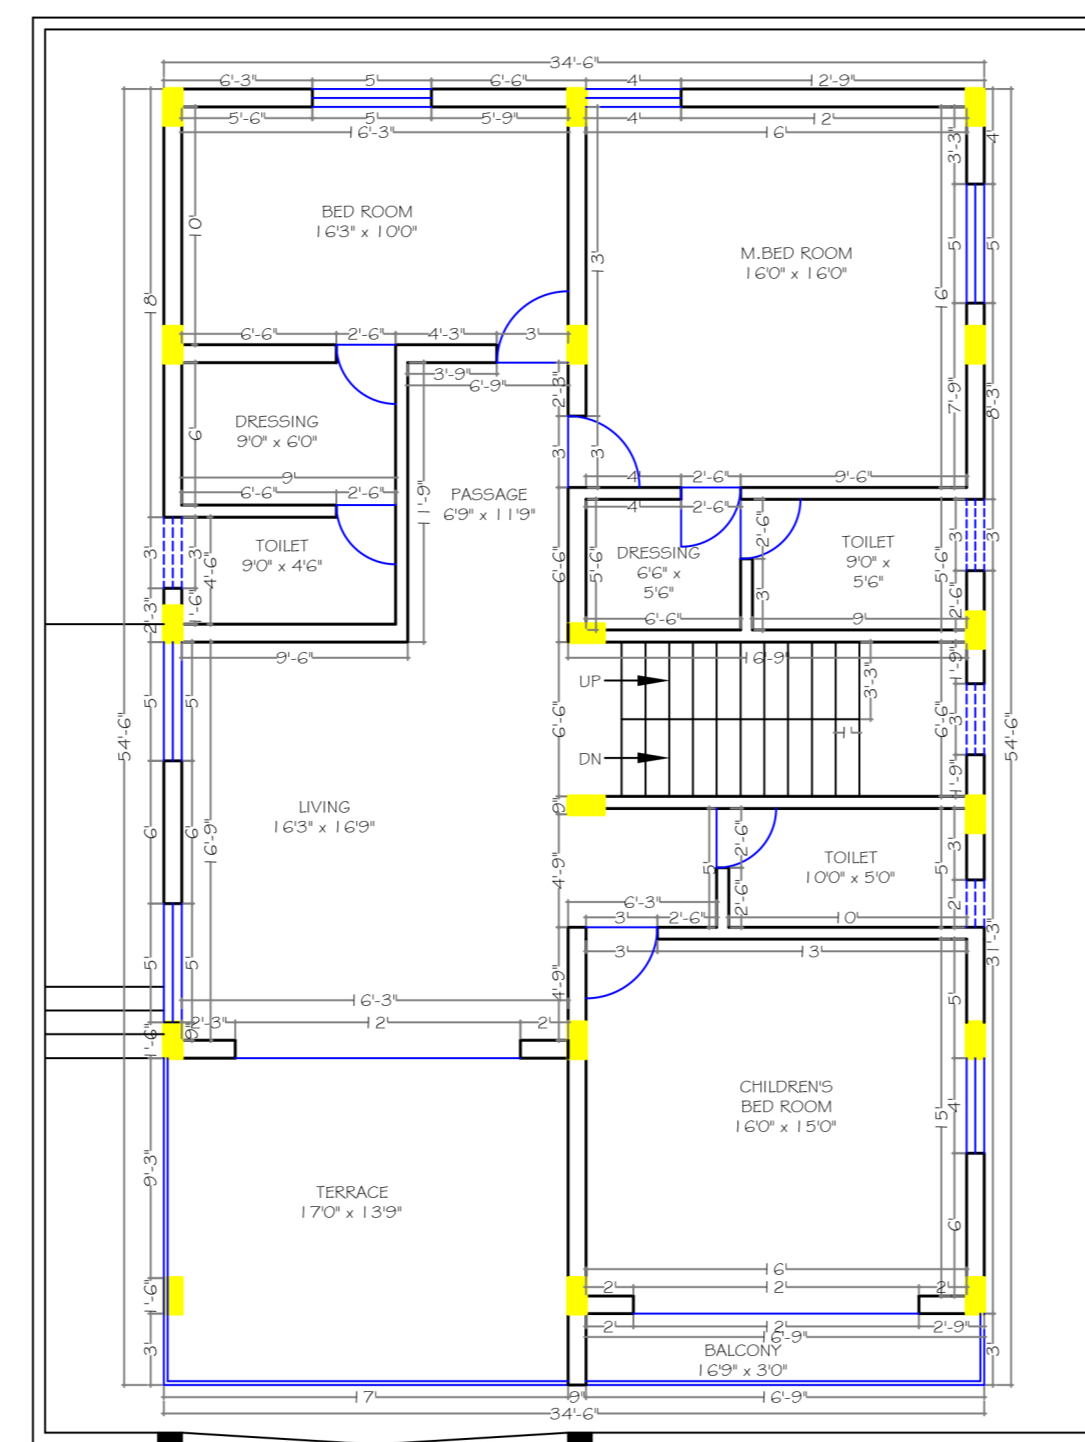


FIRST FLOOR PLAN

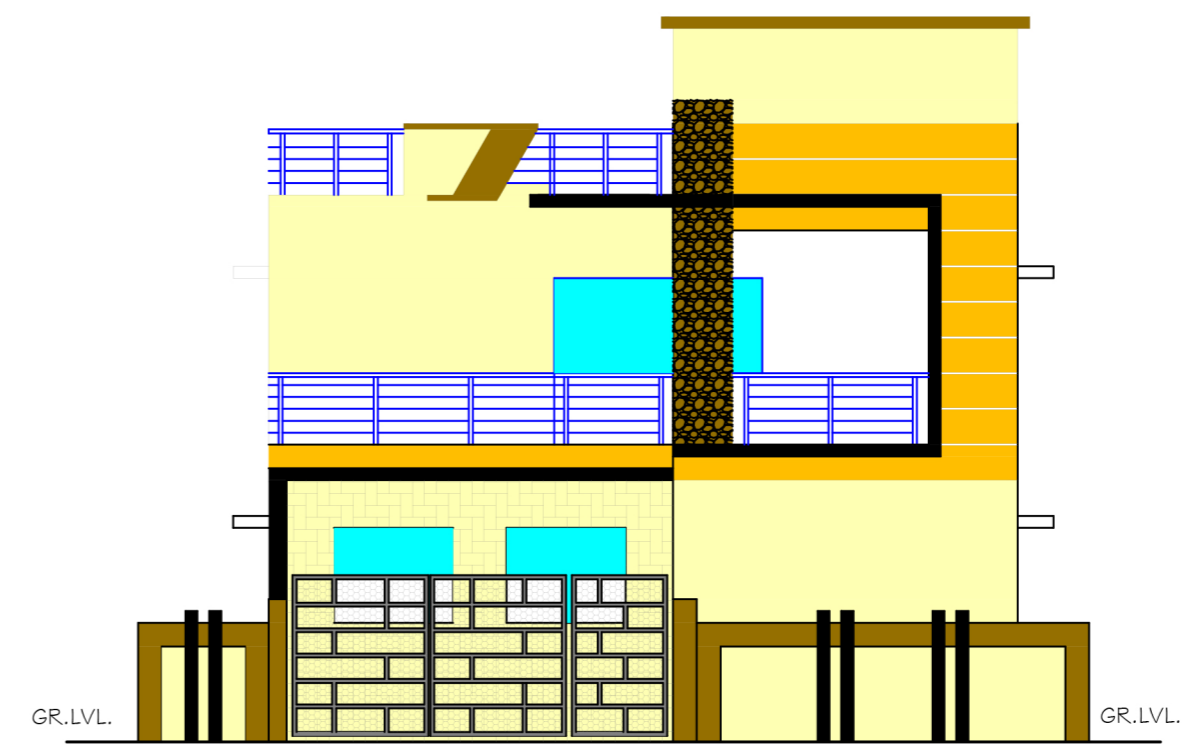


NORTH FACE ELEVATION

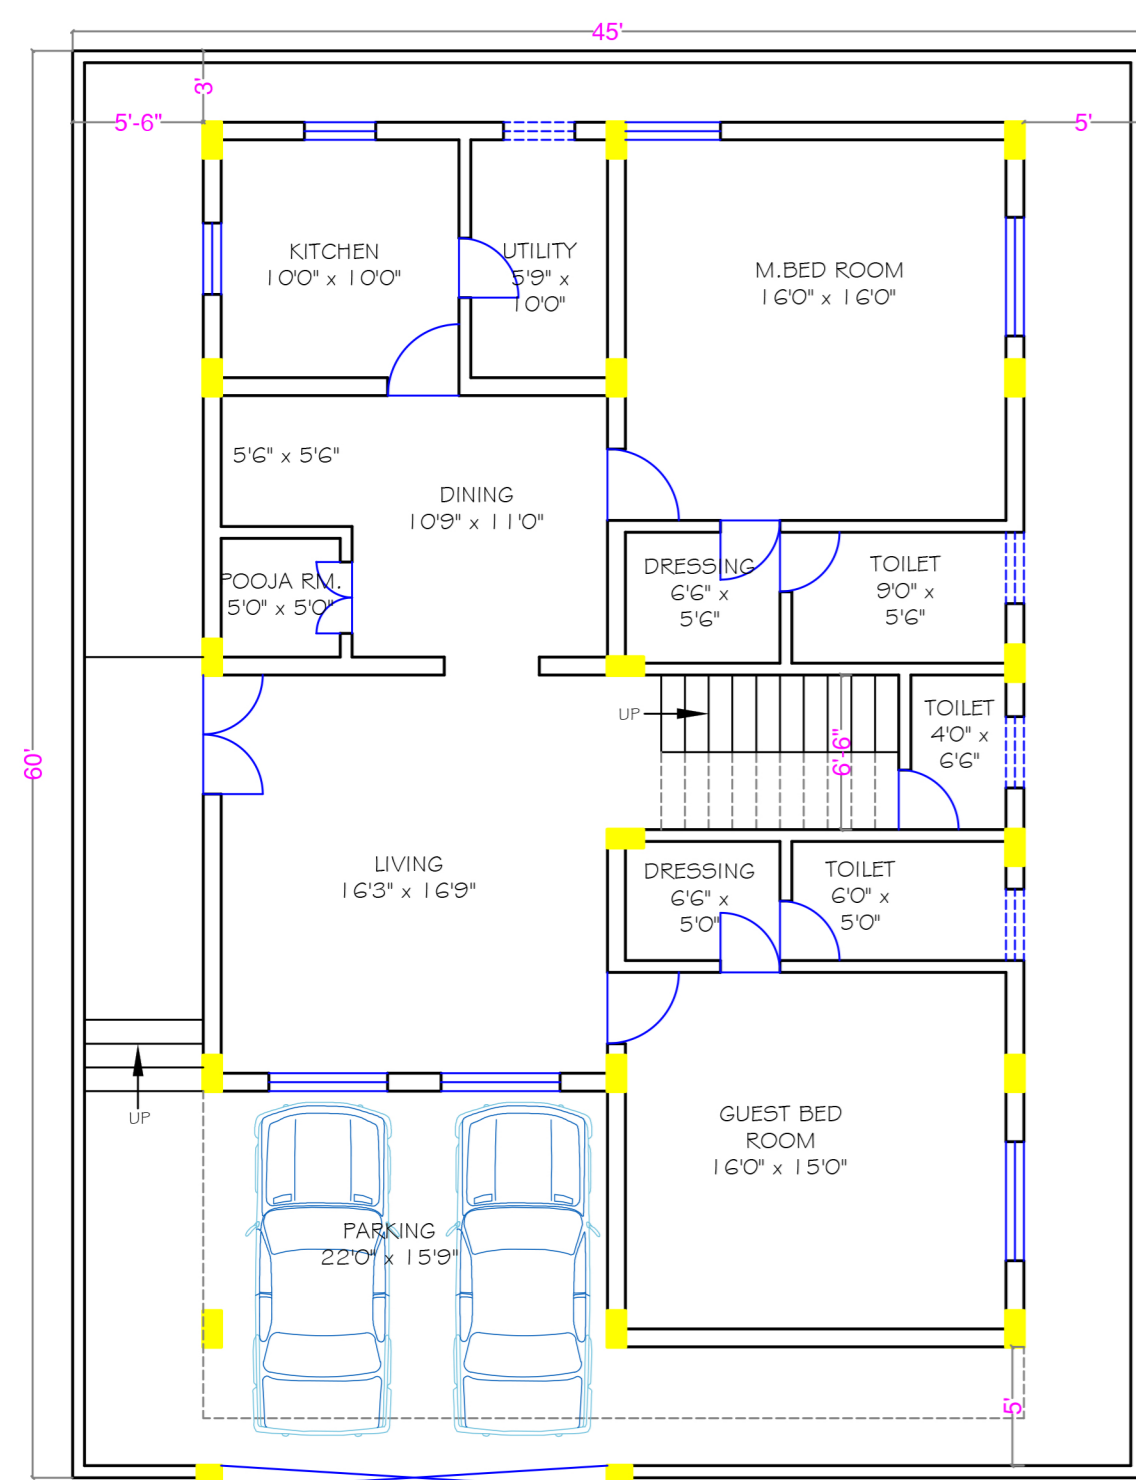

GROUND FLOOR PLAN

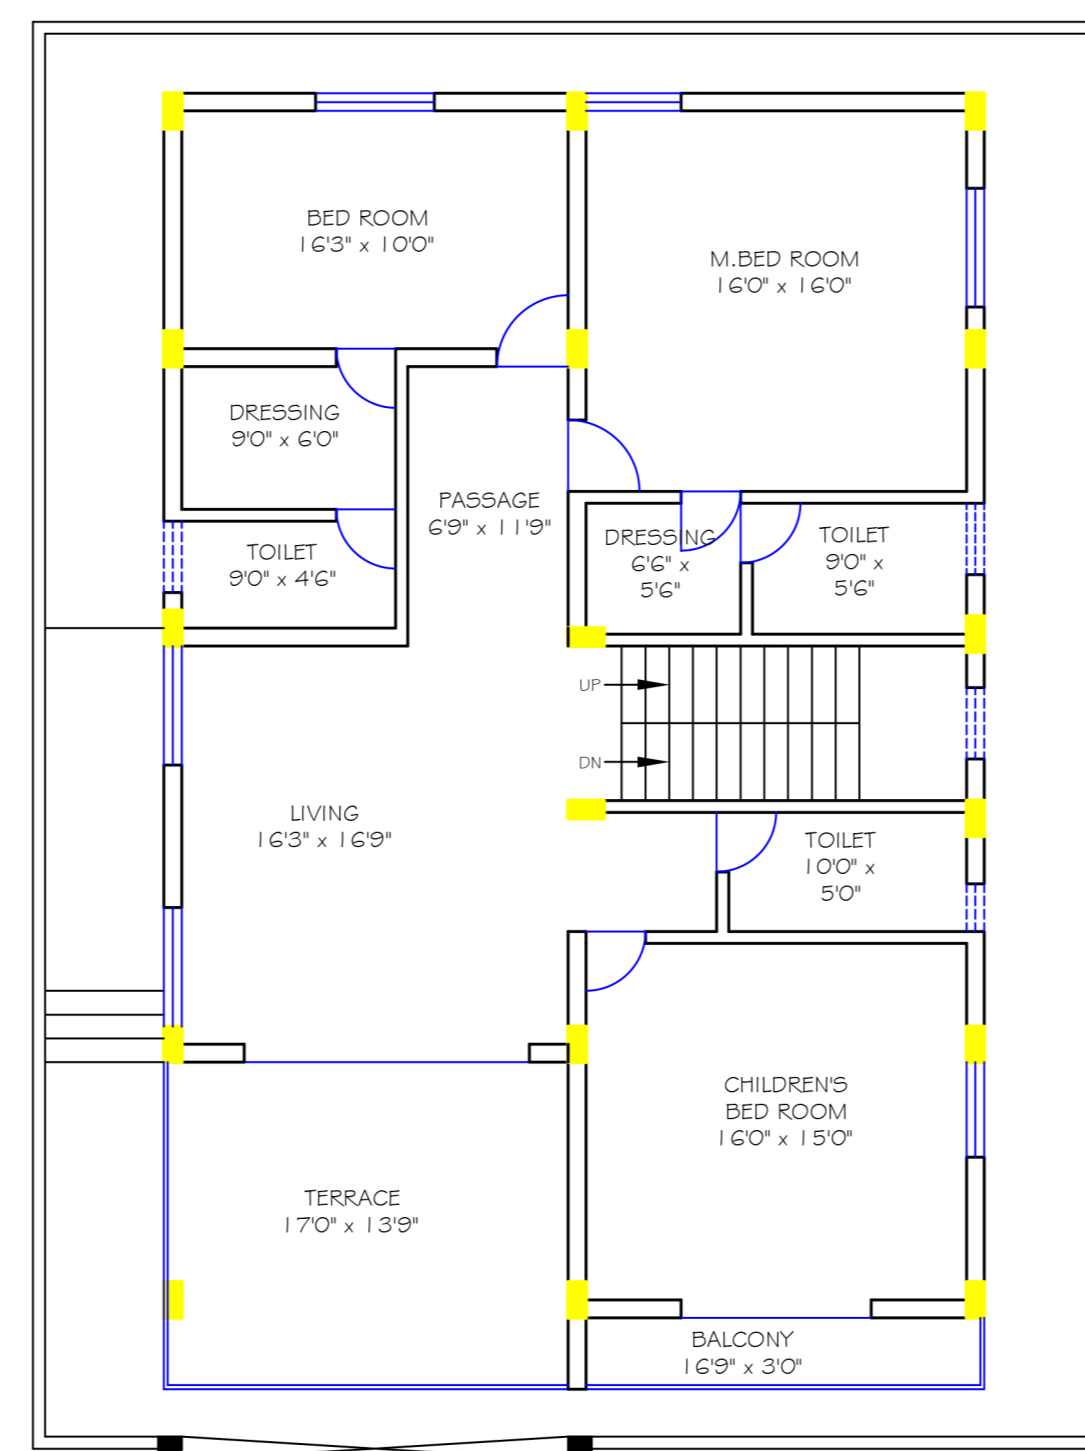

FIRST FLOOR PLAN

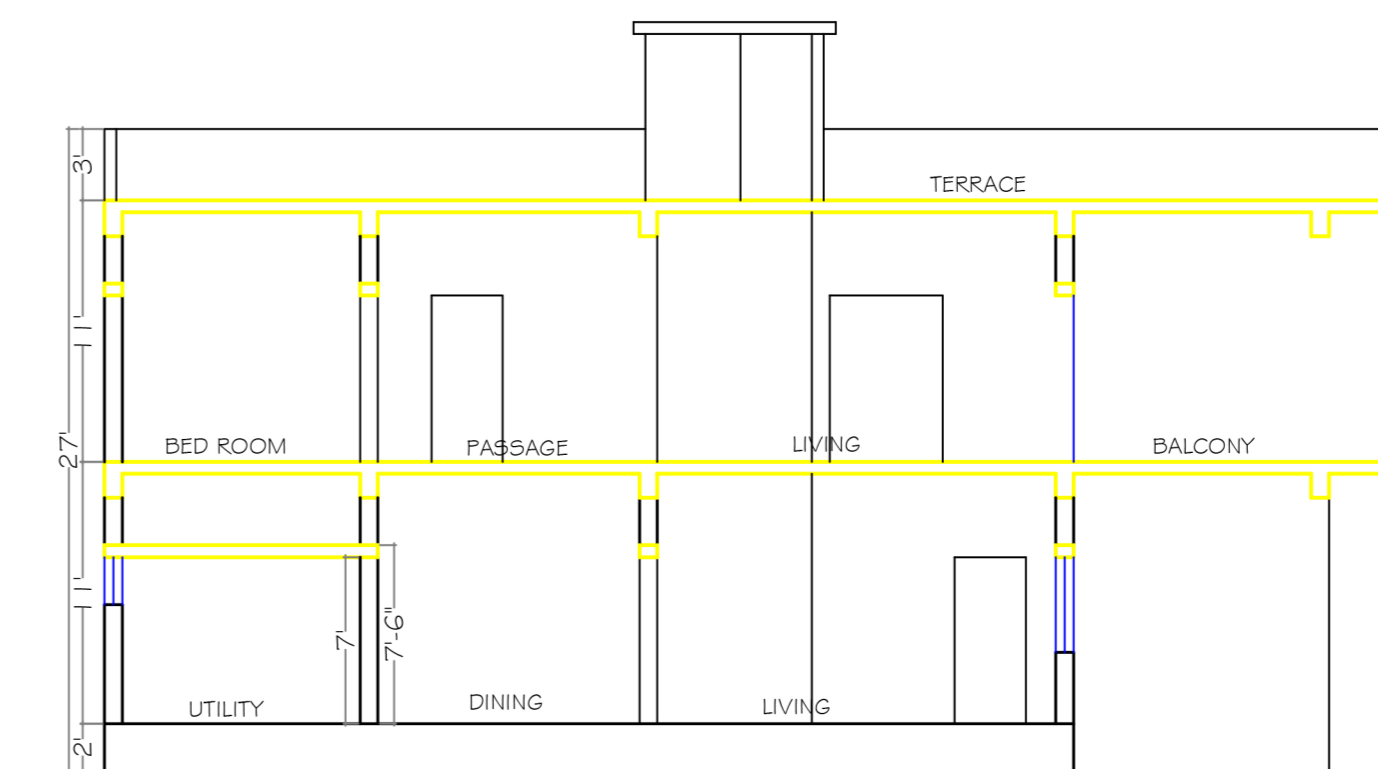

SECTION